

Main Entrances

Dressing Rooms (4)

Concession

Meeting Room

Spectator Seating - Full Length of rink

Spectator Seating - Full Length of rink


Zamboni Entrance

SK8 OFF

SK8 ON

Judges

MEET: RINKSIDE LOOP
200' x 80'

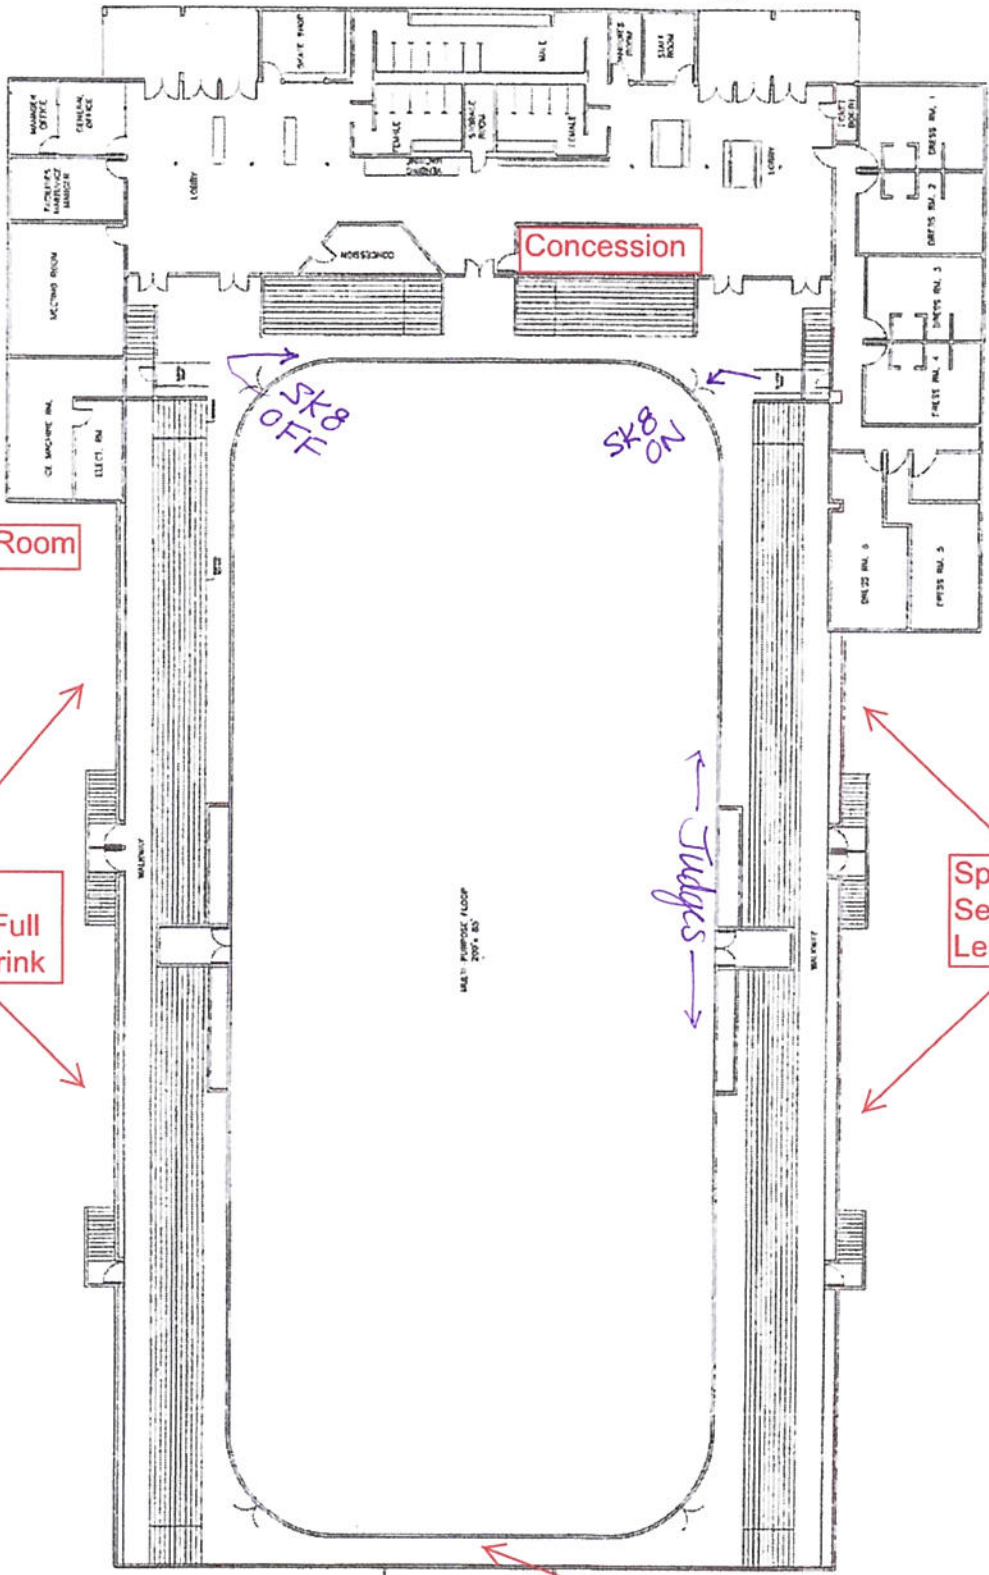

DATE	10/19/14	SCALE	1/8" = 1'-0"
DRAWN	J.S.J.	CHECKED	J.S.J.
PROJECT	MSA ARENA	NO.	10/19/14-01
DESCRIPTION	FLOOR PLAN	DATE	10/19/14
BY	J.S.J.	DATE	10/19/14
NO.	10/19/14-01	DATE	10/19/14